

RECEIVED







Clyde Baker


JAN 28 1997

MONTANA  
DEPT. OF ENVIRONMENTAL QUALITY  
WATER QUALITY DIVISION

Hetterline Road

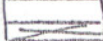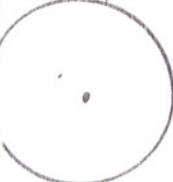

-  house
-  septic tank
-  perc
-  profile
-  drainfield replacement
-  well 100' zone

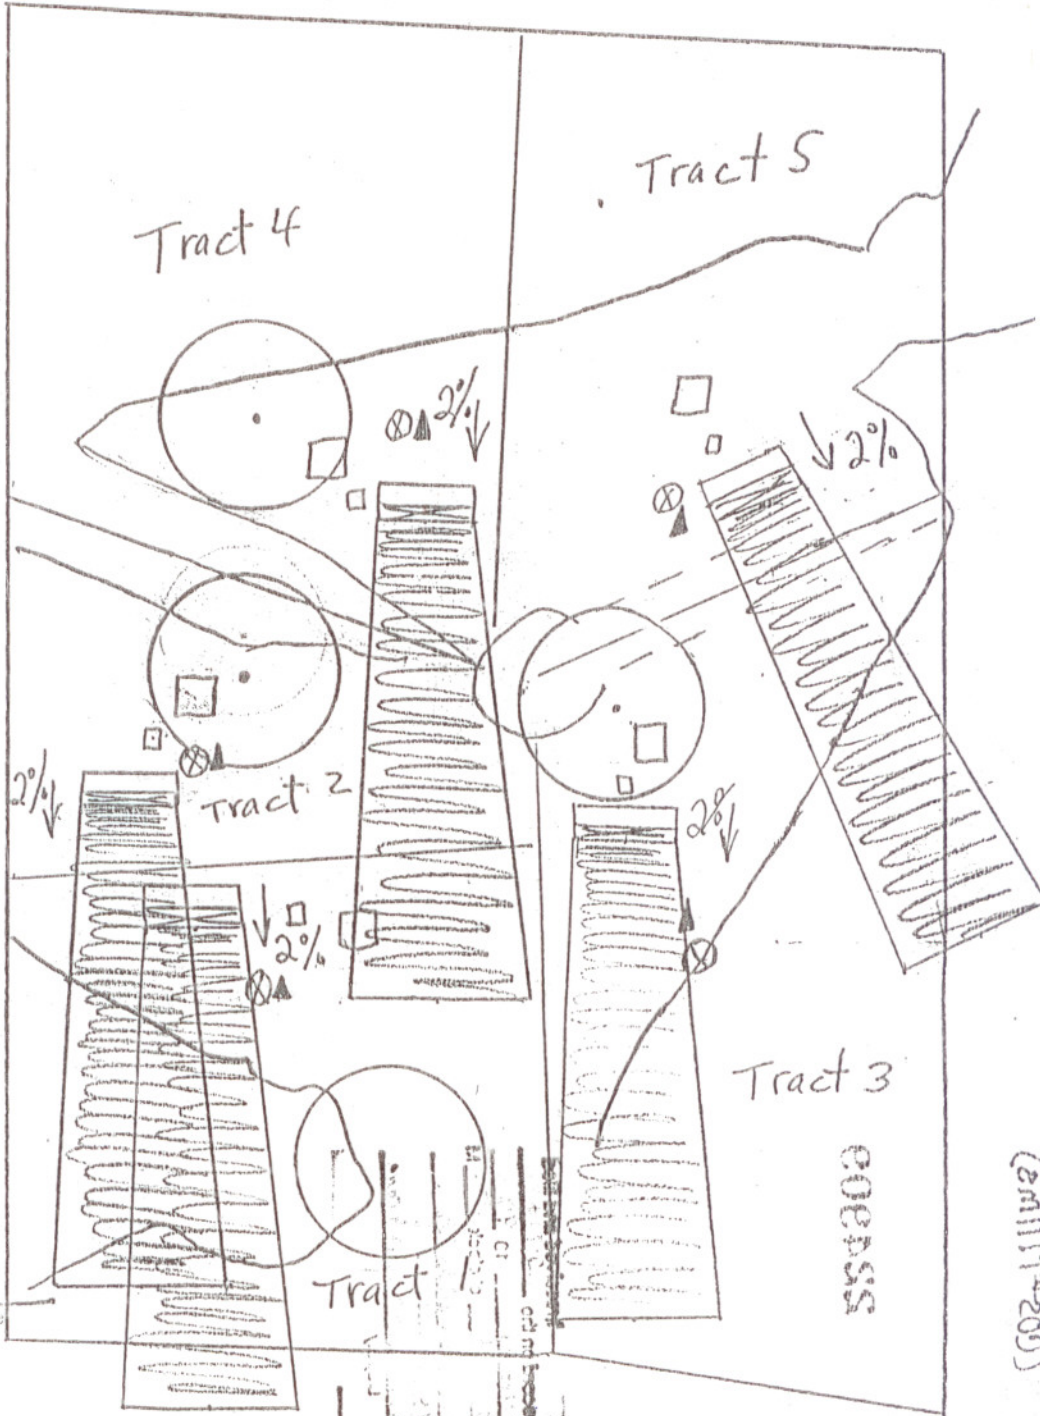

**APPROVED**

Montana Department of  
Environmental Quality  
Permitting and Compliance Division

MMH  
Reviewer

2/2/97  
Date

1" = 200'

Clark Fork River

000555

(2/11/97)