

CCS No. 216



RM

DENOTES FOUND 1/2" REBAR WITH 1" YPC STAMPED "WARREN 2734 S"

DENOTES ANGLE POINT, NOTHING FOUND OR SET.

DENOTES FOUND AS NOTED.


DENOTES REFERENCE MONUMENT

BASIS OF BEARINGS COS No. 958
2292.06'
N89°31'06"W

EAST 1/4 CORNER SEC. 25
FD. 1 1/2" AL. CAP

LOT 1
22.46 ACRES

LOT 2
25.85 ACRES

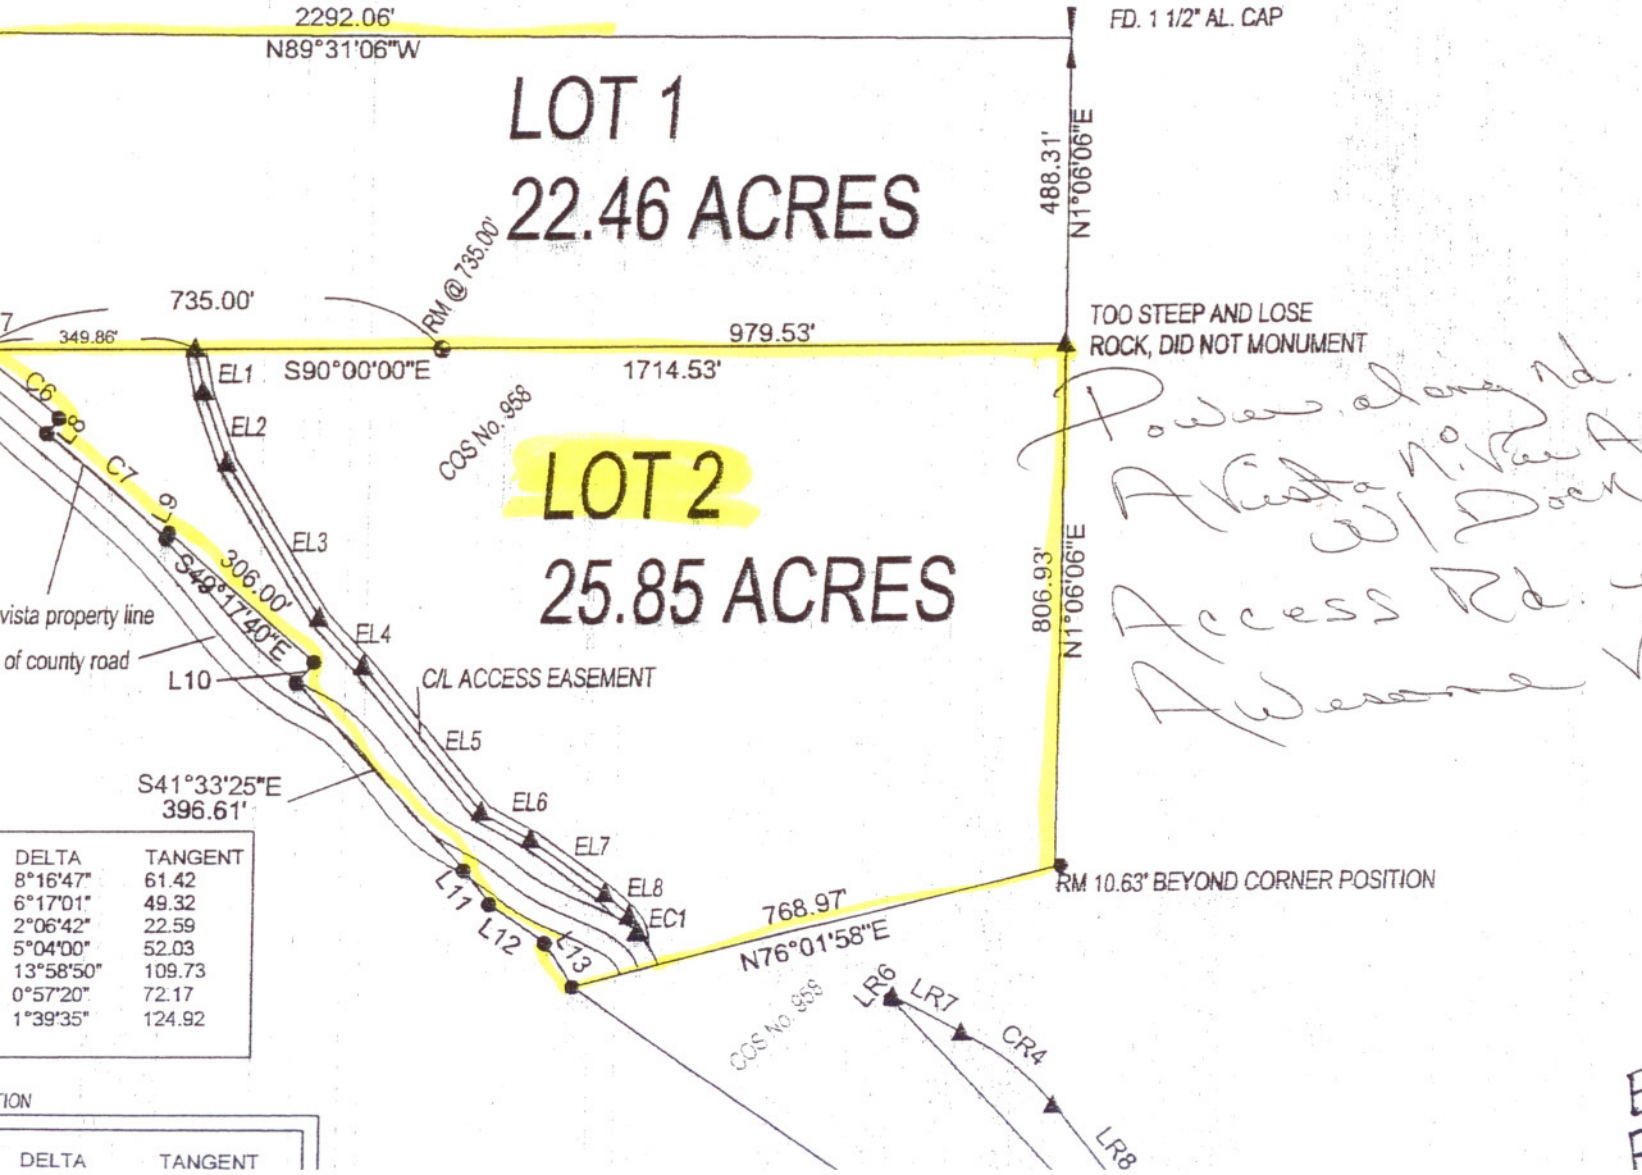

TOO STEEP AND LOSE
ROCK, DID NOT MONUMENT

*Power along rd.
Vista N. Van A.
W/ Door
Access Rd.
Awesome*

DELTA	TANGENT
8°16'47"	61.42
6°17'01"	49.32
2°06'42"	22.59
5°04'00"	52.03
13°58'50"	109.73
0°57'20"	72.17
1°39'35"	124.92

DELTA	TANGENT